


SMDS

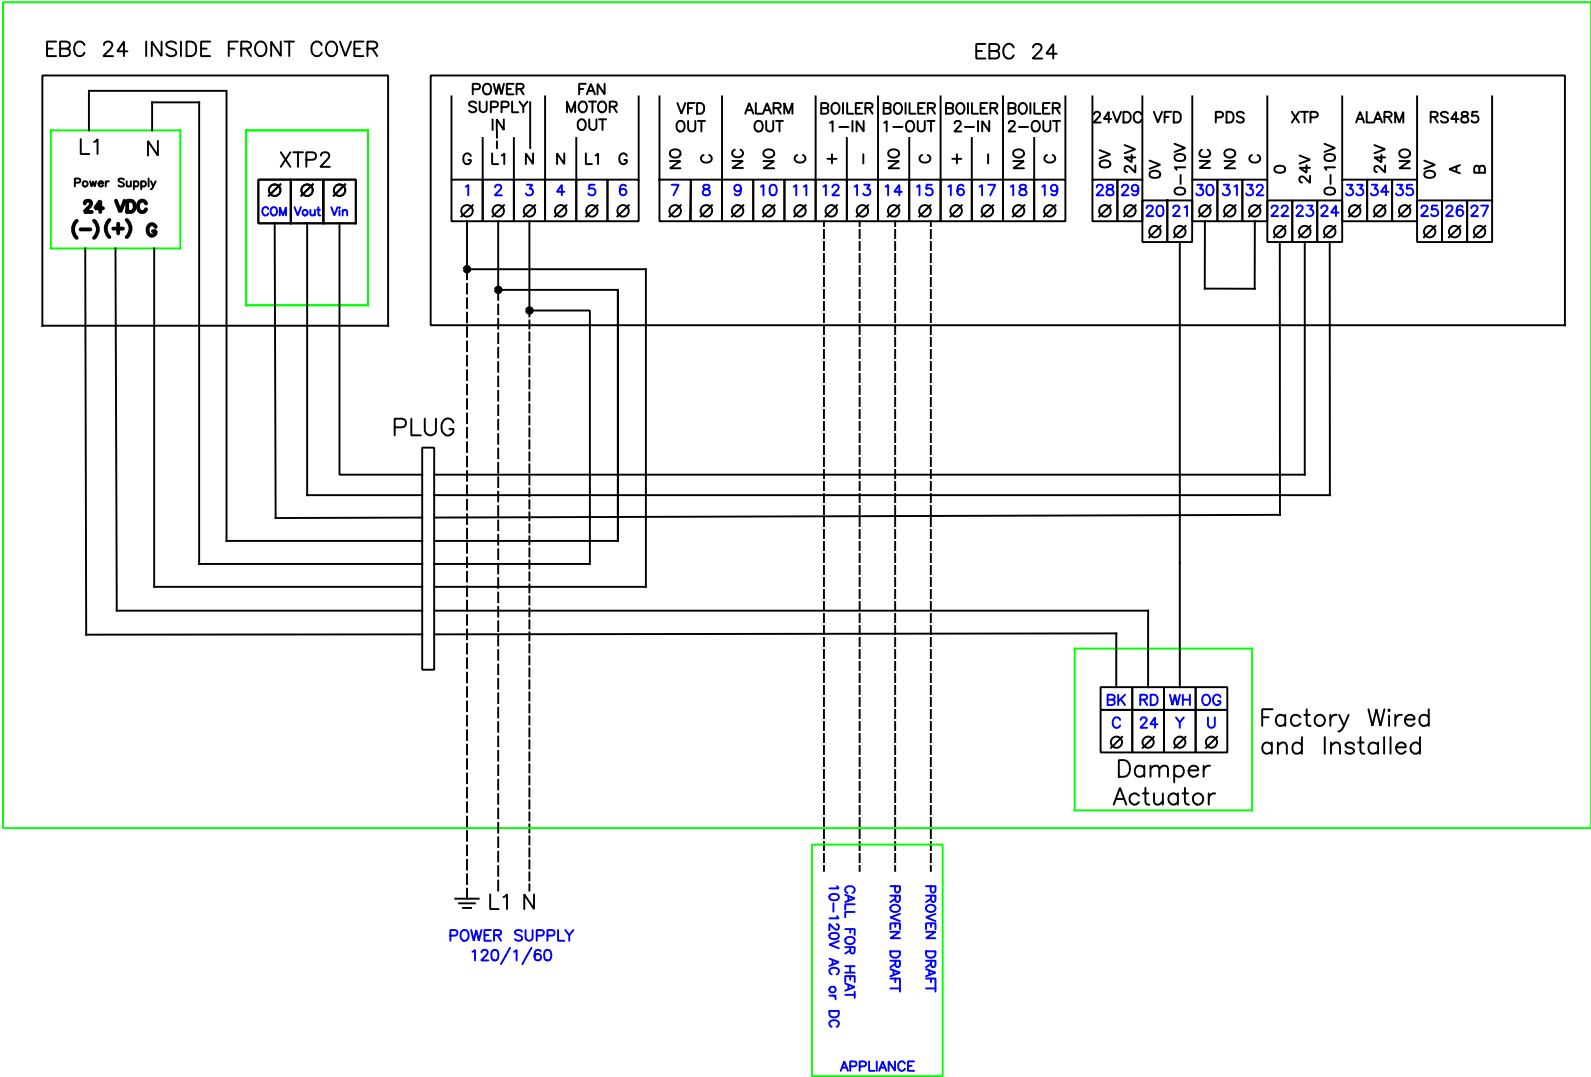

Note:  
The wire sizes shown are typical and may not apply to all jobs. This system must be installed in compliance with the NFPA 70 National Electric Code and/or any local codes.

⊕ Not Connected  
⊕ Connected  
— Factory Wired  
--- Field Wired

PROPRIETARY AND CONFIDENTIAL  
The information contained in this drawing is the sole property of ENERVEX, Inc. Any reproduction in part or as a whole without the express written consent of ENERVEX, Inc. is prohibited.

NOT TO SCALE

<b>ENERVEX</b> GREEN BEFORE GREEN WAS IN		1685 Bluegrass Lakes Pkwy Alpharetta, GA 30004 (770)587-3238 Fax (770)587-4731
TITLE	WIRING DIAGRAM	DATE 02/19/2024
NAME	EXHAUST ONLY - SMDS	JOB # GENERIC
DWG BY	YKH	REV # 0
SHEET	2 OF 2	